


1 FLOOR PLAN
SP-II SCALE 1/8" = 1'-0"



NOTE: NOTIFY ARCHITECT IF THE 4'-8" CLEAR SPACE DIMENSION AT MENS URINALS DIFFERS IN THE FIELD.

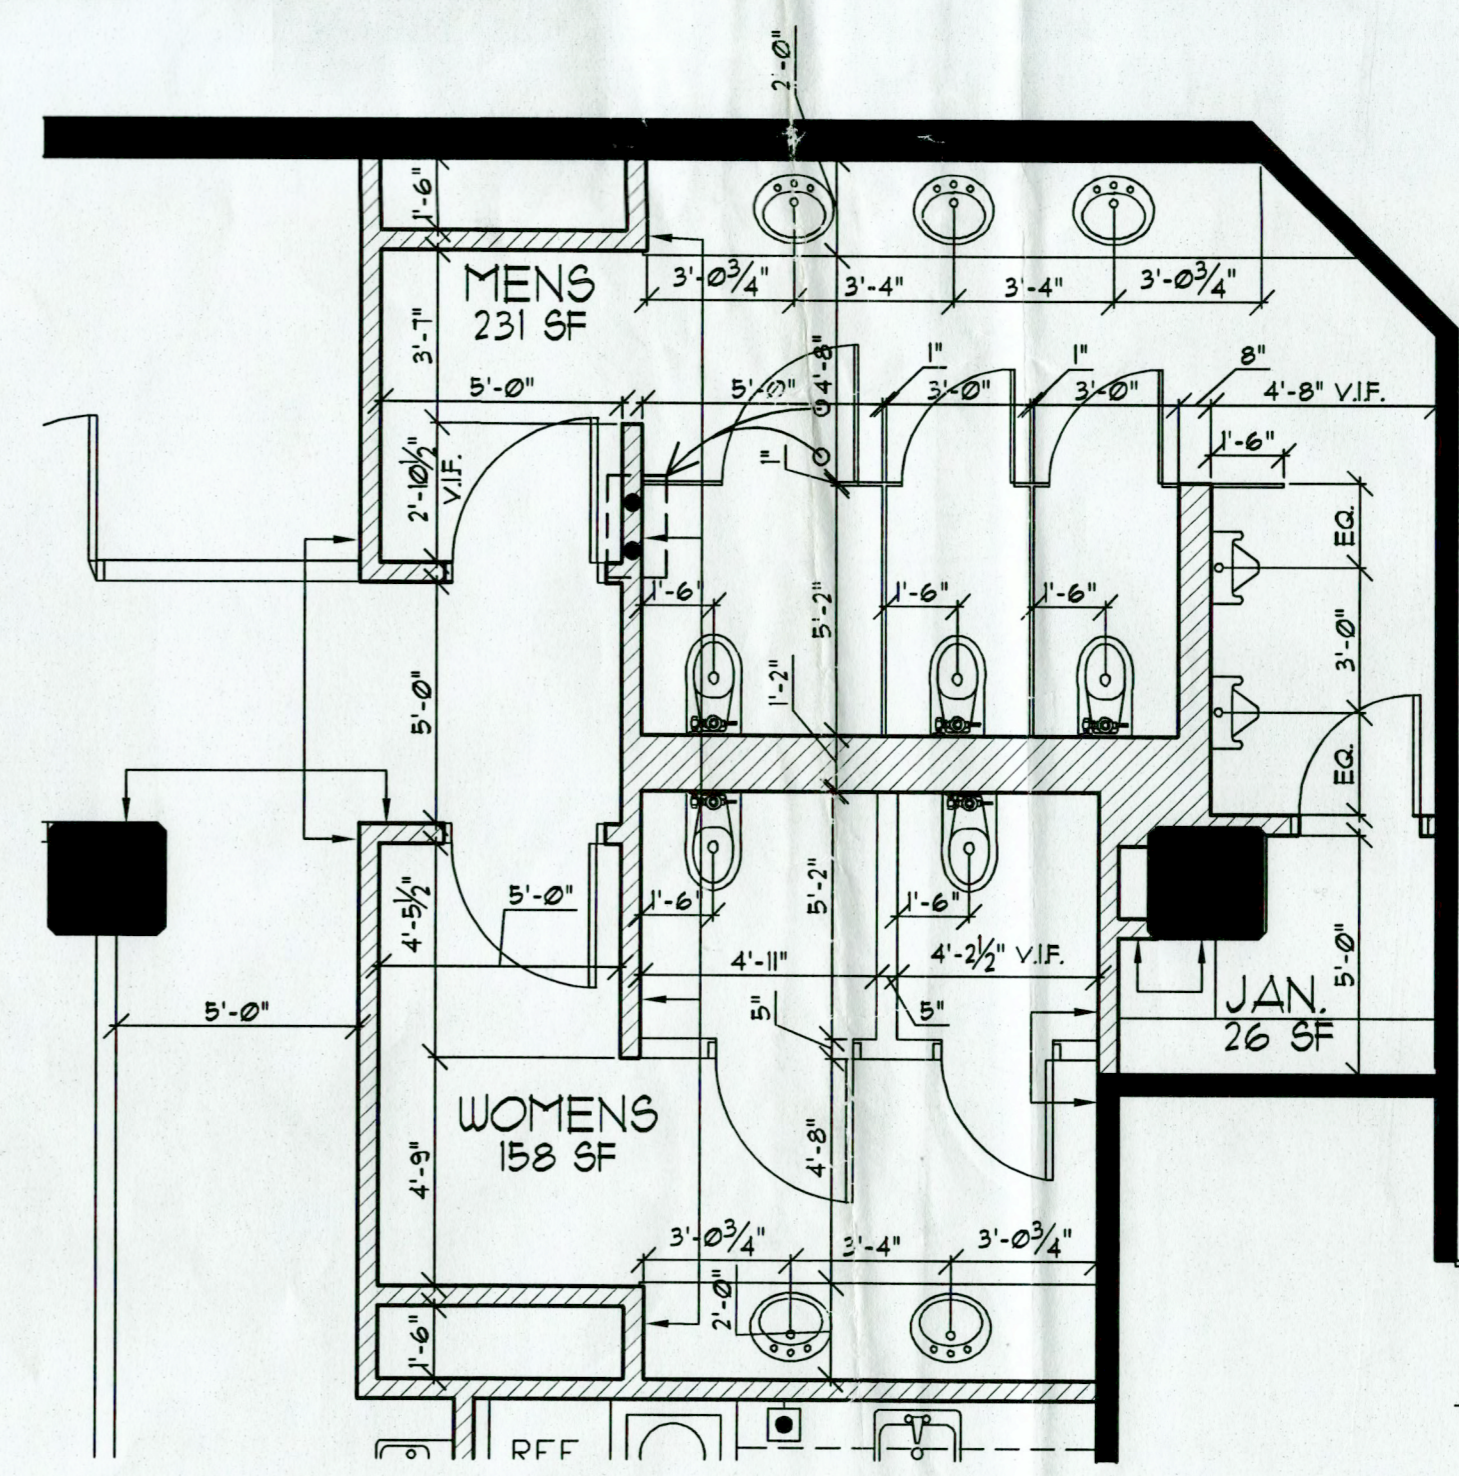

1 ENLARGED PLAN AT TOILET ROOMS
SP-II SCALE 1/4" = 1'-0"



SPACE PLAN SECOND FLOOR		Scale: 1/8" = 1'-0" Drawn By: E.S. Date: 27 NOV. 2007
REVISIONS ITEM DATE REMARKS		
WULFF ARCHITECTS, INC. Architects Building, Penthouse 117 South 17th Street Philadelphia, PA 19103 T: 215.985.0500 F: 215.985.4404 www.wulffarchitects.com		
PROPOSED SPACE PLAN C. ERICKSON AND SONS, INC. 2000 ARCH STREET PHILADELPHIA, PA		
SP-11		