



1 LOWER LEVEL PLAN  
A-1.0 Scale : NTS

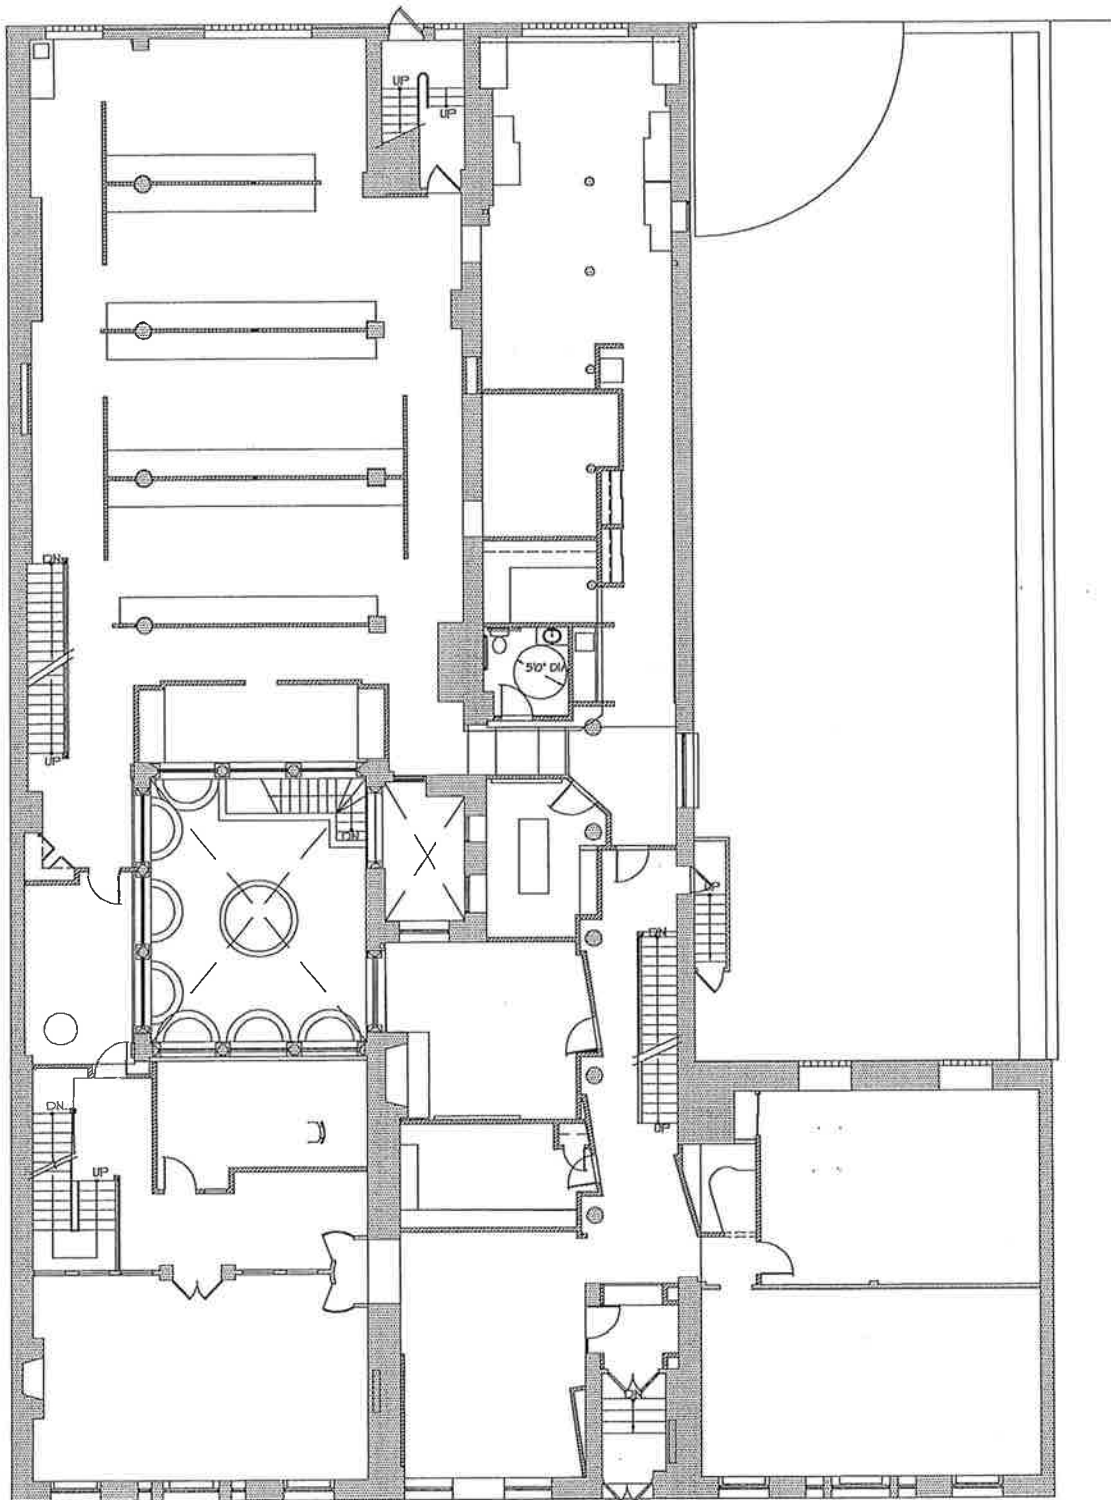


1 FIRST FLOOR PLAN  
A-2.0 Scale : NTS

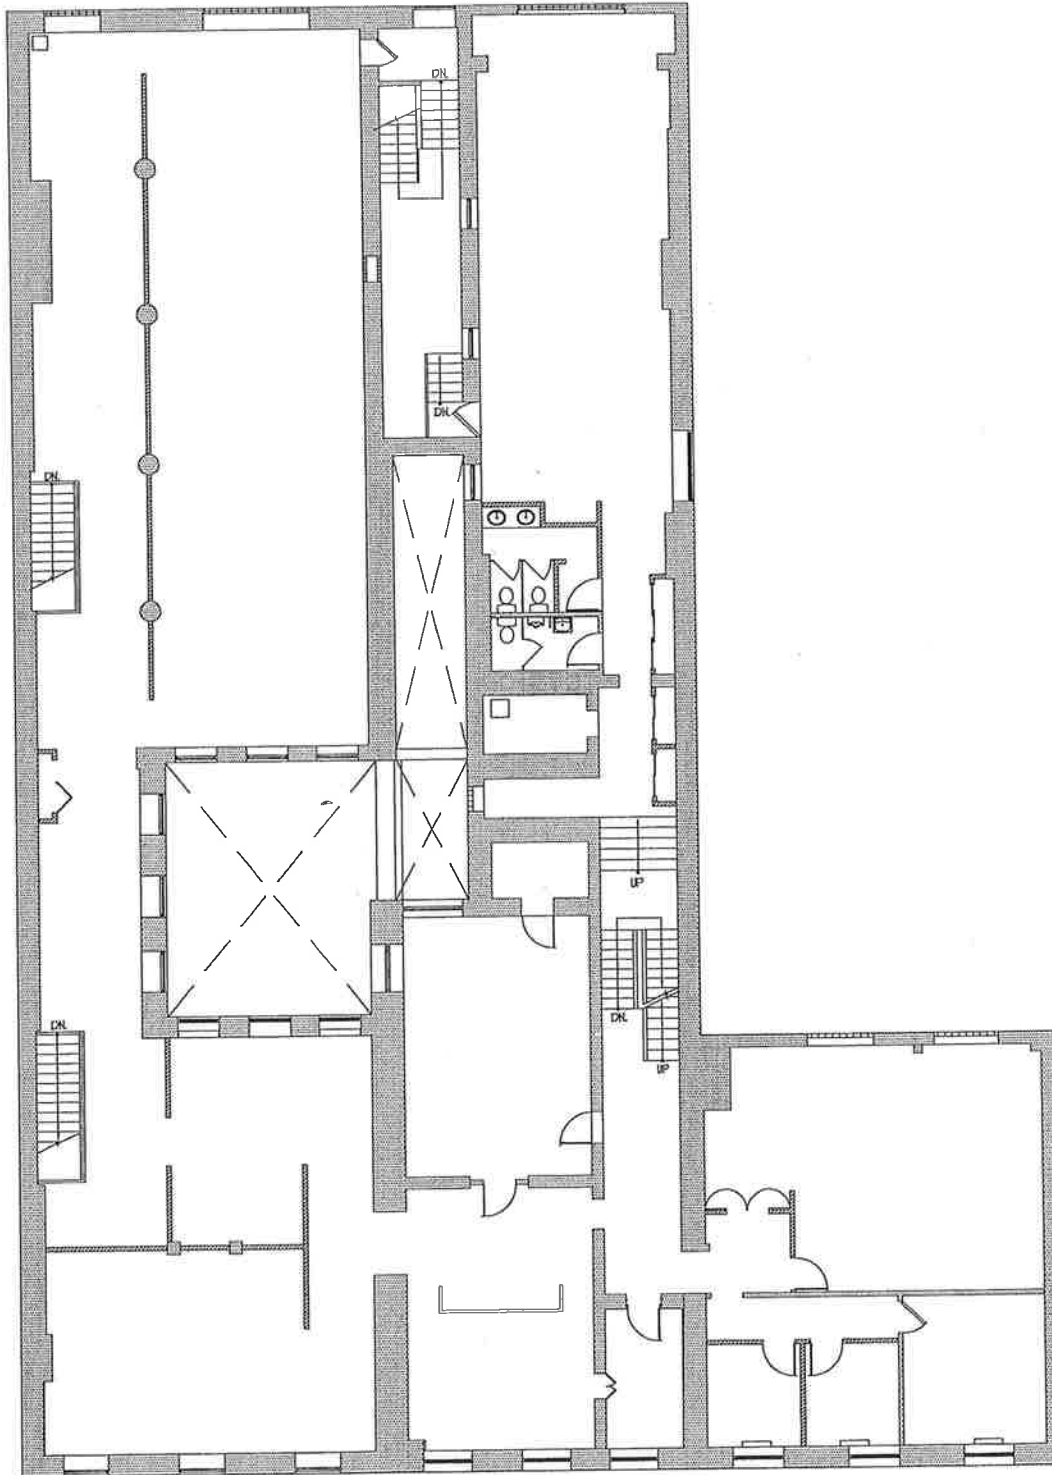

1  
A-3.0

### SECOND FLOOR PLAN

Scale : NTS

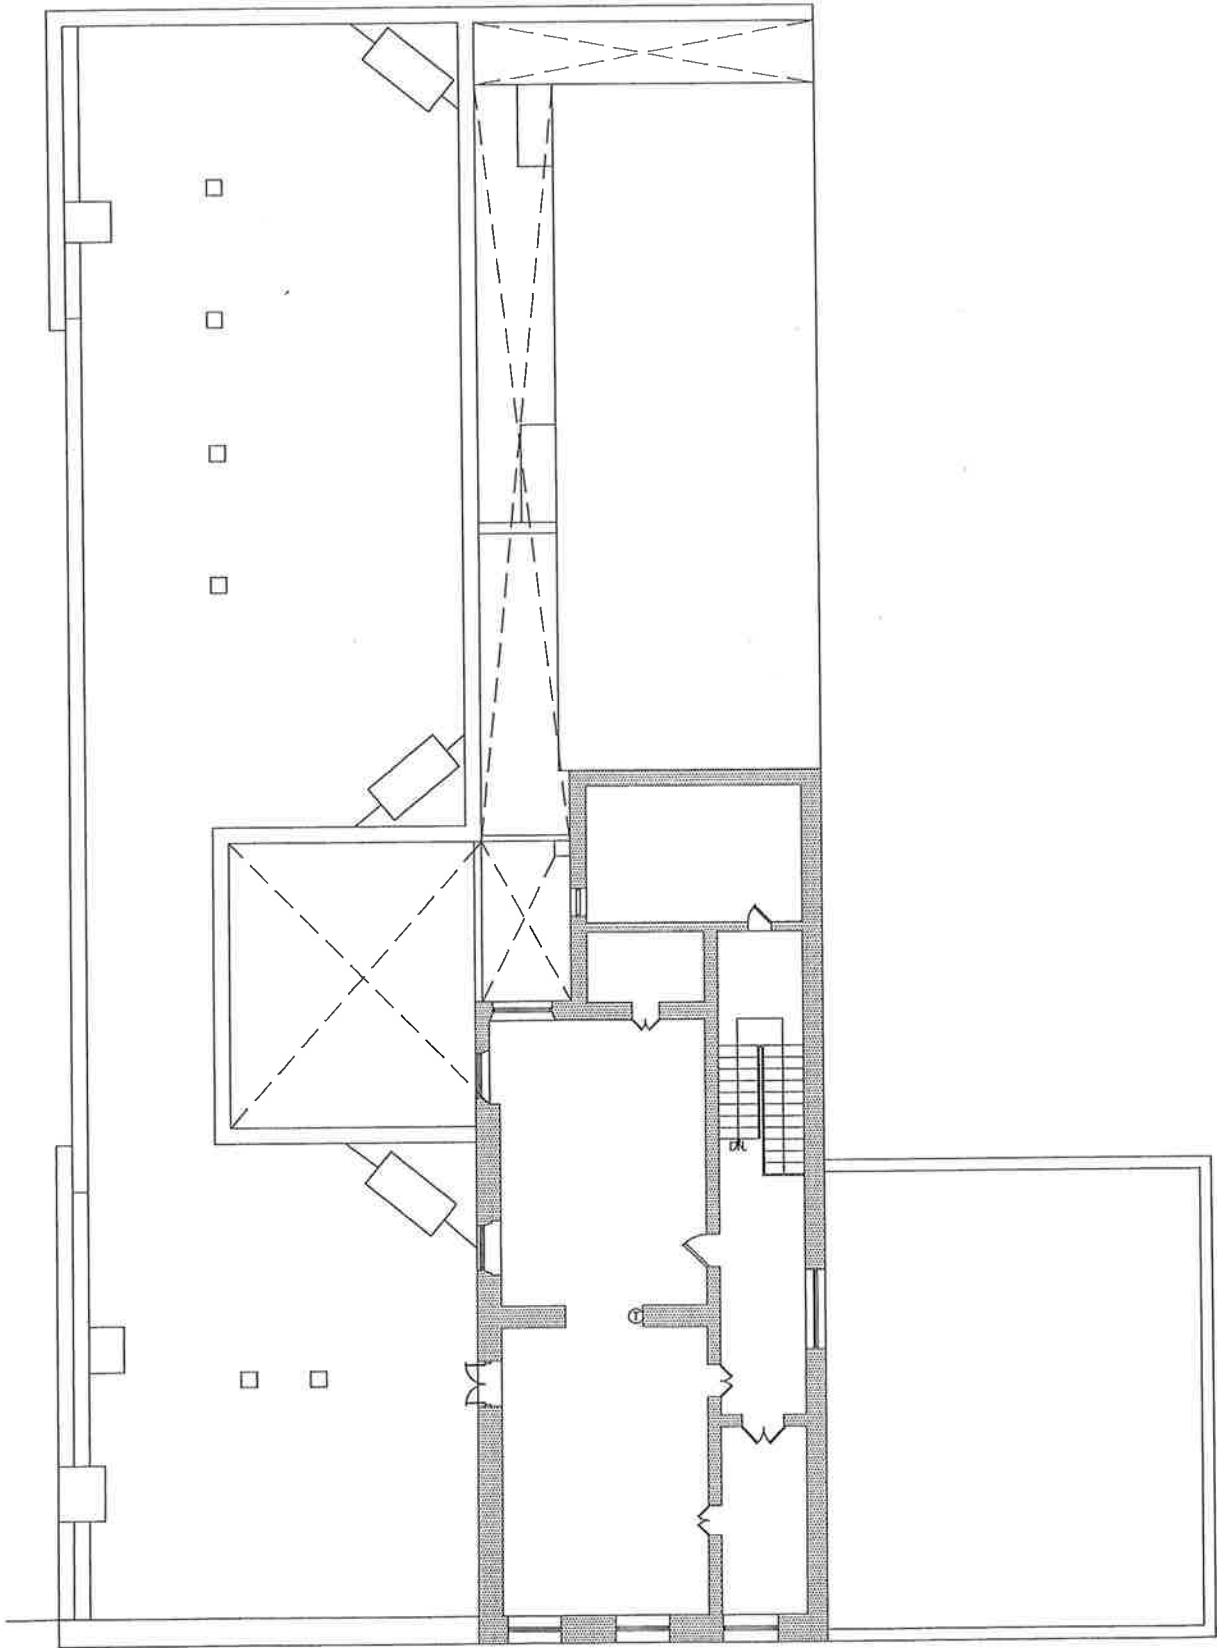

1 THIRD FLOOR PLAN  
A-6.3 Scale : N.T.S.