




1 SCHEMATIC PLAN  
SK SCALE: 1/8" = 1'-0"

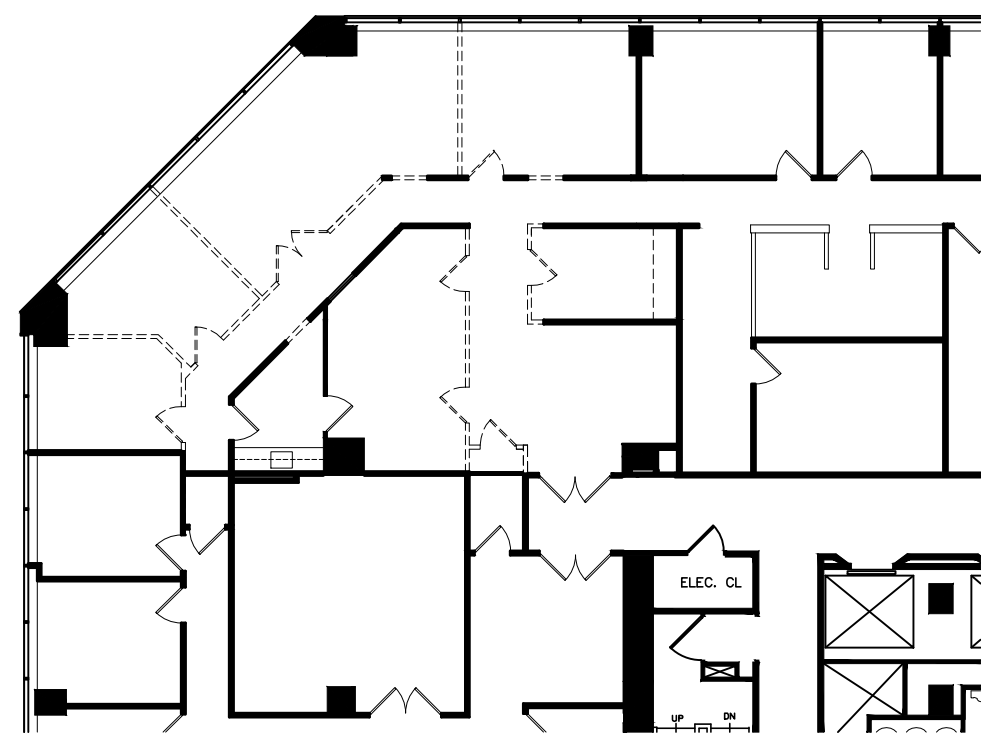


1 DEMOLITION PLAN  
SK SCALE: 1/16" = 1'-0"

**SCHEMATIC PLAN LEGEND**

SYMBOL	DESCRIPTION
	EXISTING PARTITION OR WALL TO REMAIN
	PARTITION TO BE DEMOLISHED
	PARTITION TO UNDERSIDE OF CEILING, INSULATED
	PARTITION TO UNDERSIDE OF CEILING
	ABOVE, BELOW OR BEYOND
	NEW MILLWORK
	EXISTING DOOR TO REMAIN
	DOOR TO BE REMOVED OR RELOCATED
	NEW DOOR
	ROD & SHELF

1800 JFK Blvd.  
8th Floor  
Philadelphia,  
PA

Project Information:

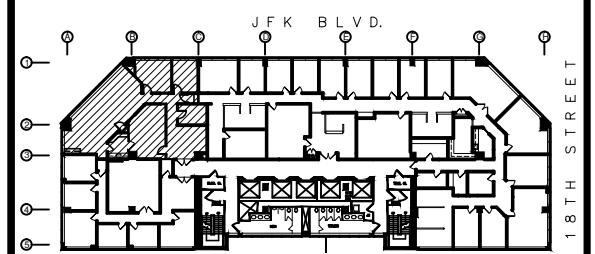

Key Plan:

15		
14		
13		
12		
11		
10		
09		
08		
07		
06		
05		
04		
03		
02	SK-1.2	06/08/2015
01	SK-1.1	05/28/2015
No.	SK-1	05/20/2015

Issued For:

Drawn By: NDC

Checked By: AK/JK

Approved By: -

Scale: AS NOTED

Project No.: 14046.13

SCHEMATIC PLAN

Sheet Description:

**SK-1.2**

Sheet No.:

Page No.: 01 of 01